


Route départementale

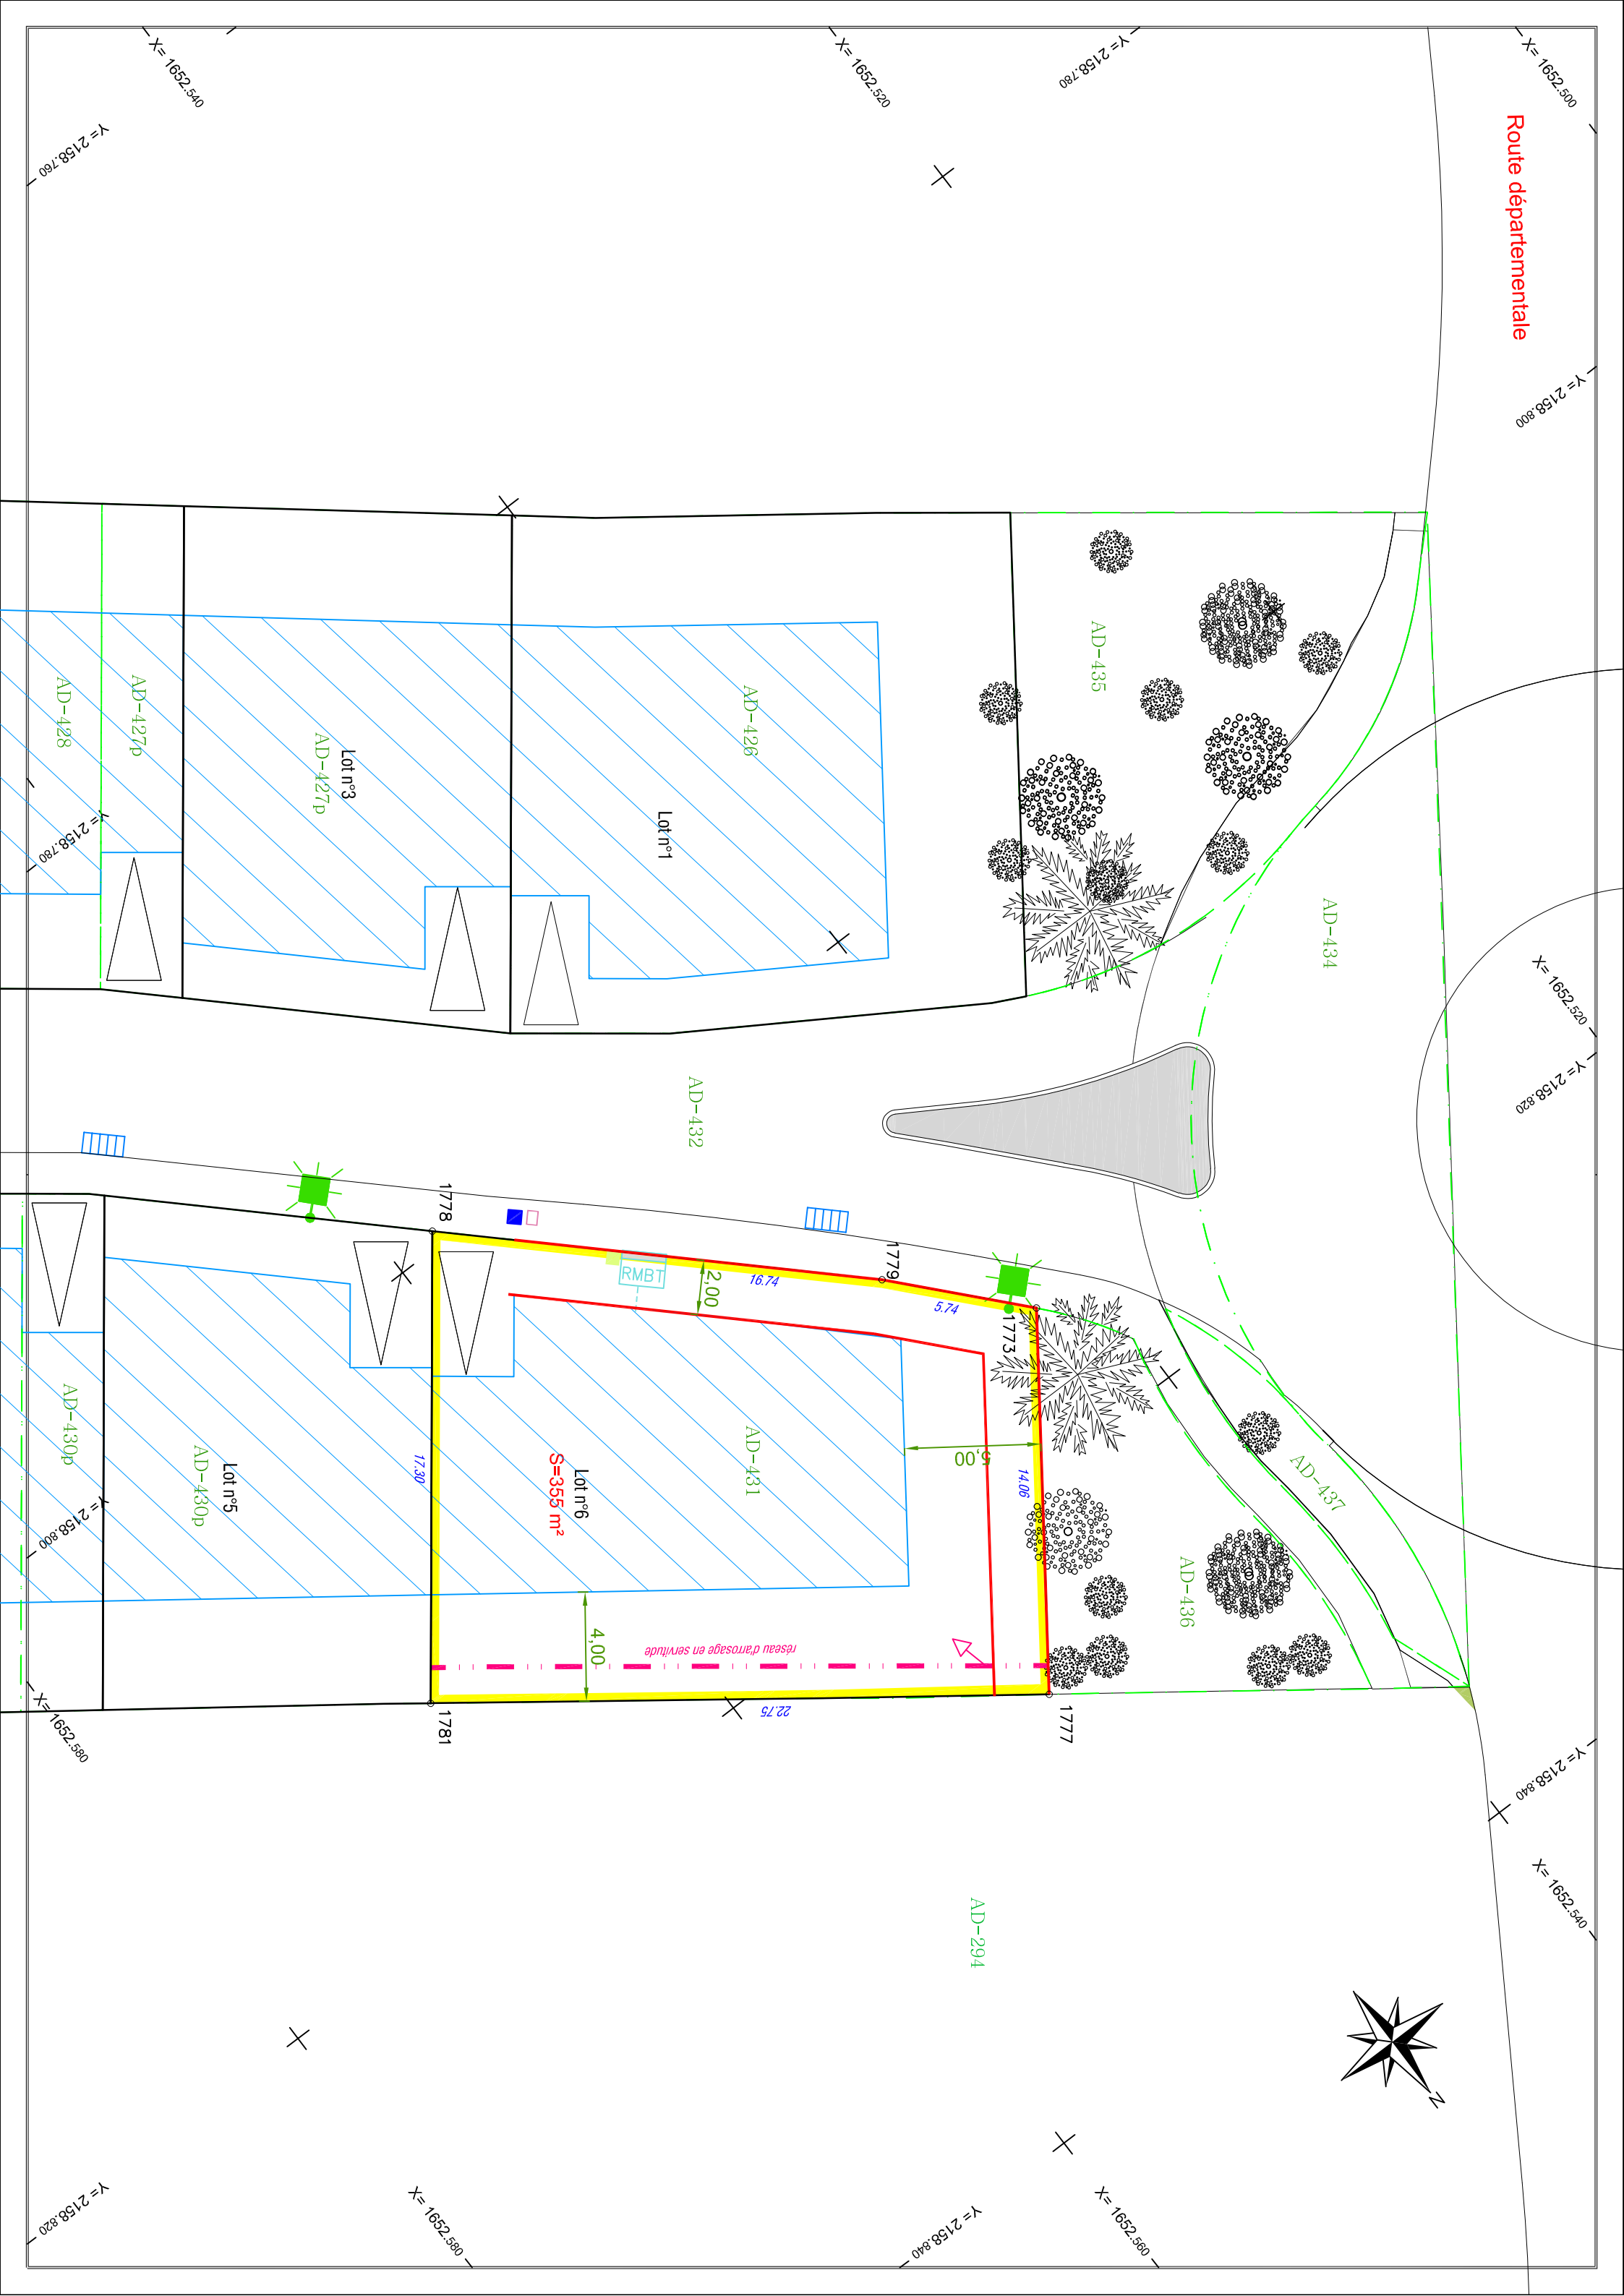

Lot n°6  
 $S=355 \text{ m}^2$

RMBT

réseau d'arrosage en servitude

X=1652.500  
Y=2158.800  
X=1652.520  
Y=2158.780  
X=1652.540  
Y=2158.760  
X=1652.560  
Y=2158.820  
X=1652.580  
Y=2158.840  
X=1652.600  
Y=2158.860